


# Tacoma Power SOP Sample Plan

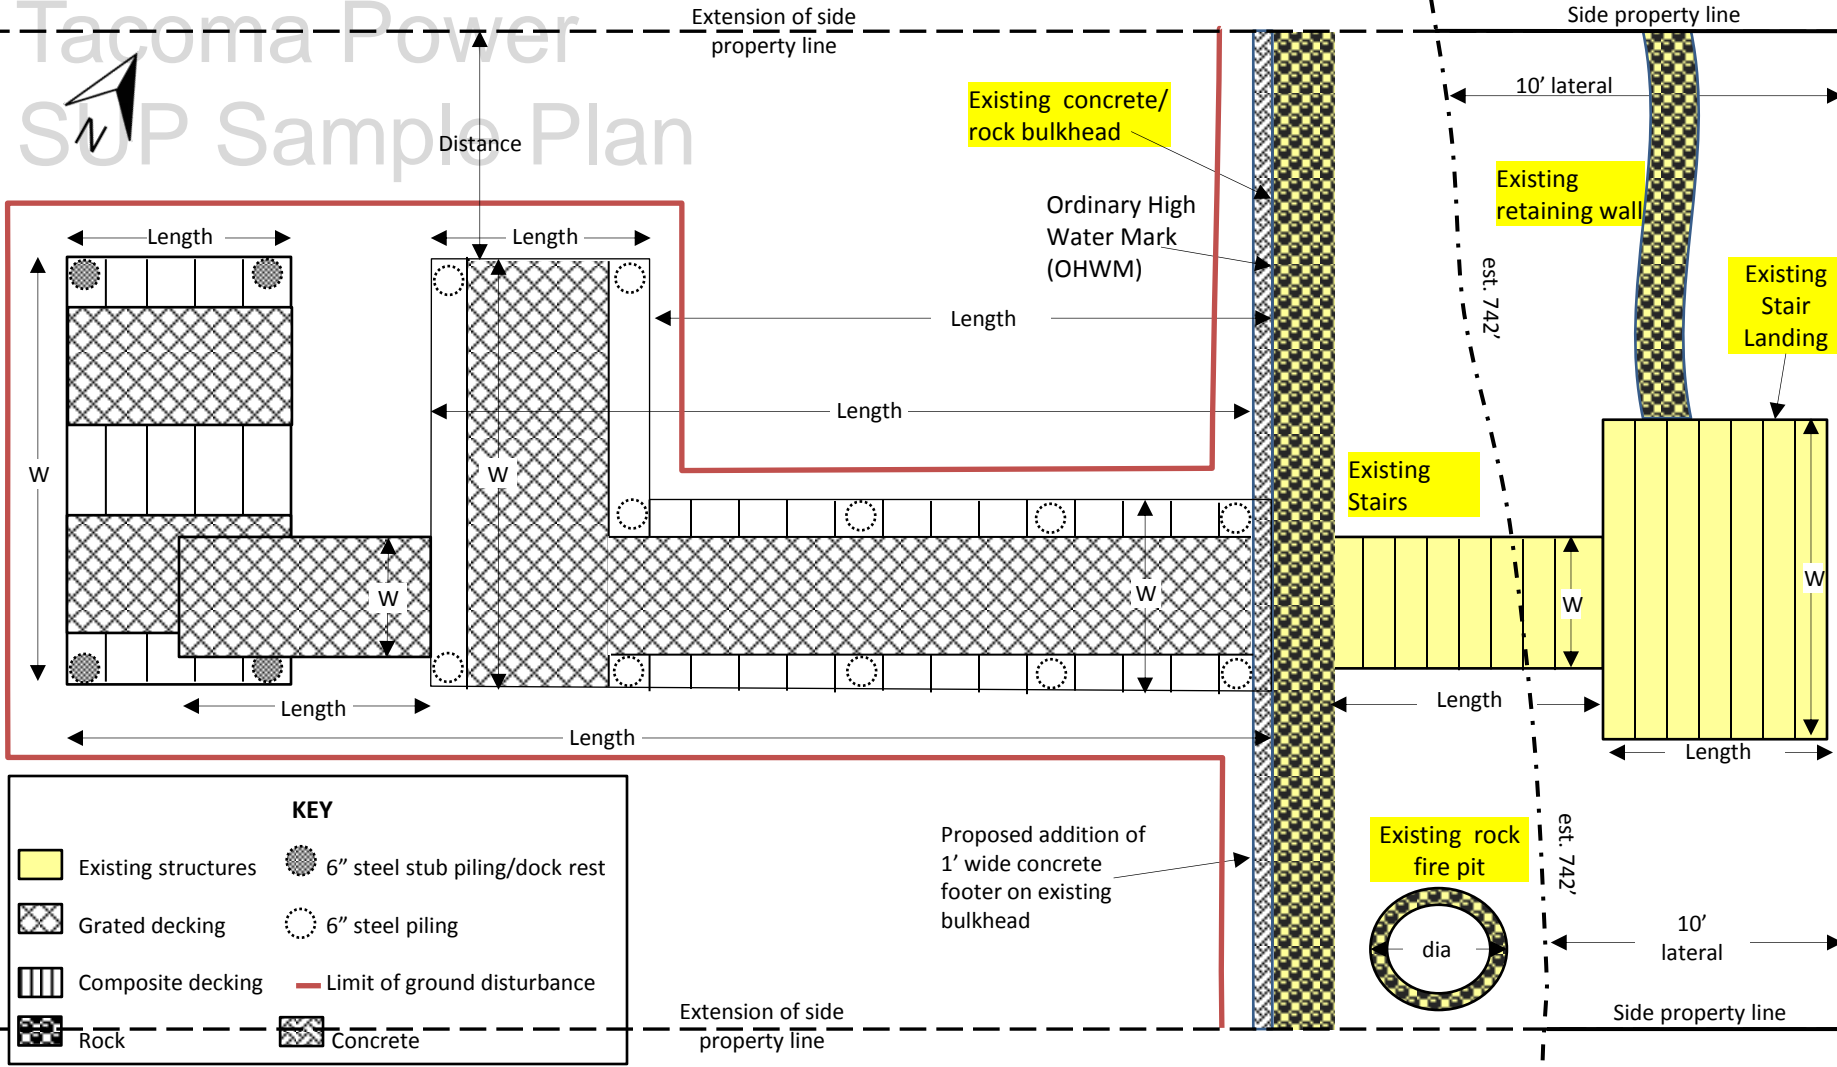


KEY	
Existing structures	6" steel stub piling/dock rest
Grated decking	6" steel piling
Composite decking	Limit of ground disturbance
Rock	Concrete

Lessee Name: \_\_\_\_\_  
 Address: \_\_\_\_\_  
 County: \_\_\_\_\_  
 Parcel #: \_\_\_\_\_  
 Division#/Lot#: \_\_\_\_\_  
 Reservoir: \_\_\_\_\_

## Proposed New Pier, Ramp, Float and Bulkhead Maintenance – Plan View

Plan Date: \_\_\_\_\_  
 Scale: xx in = 1 ft

# Tacoma Power SUP Sample Plan

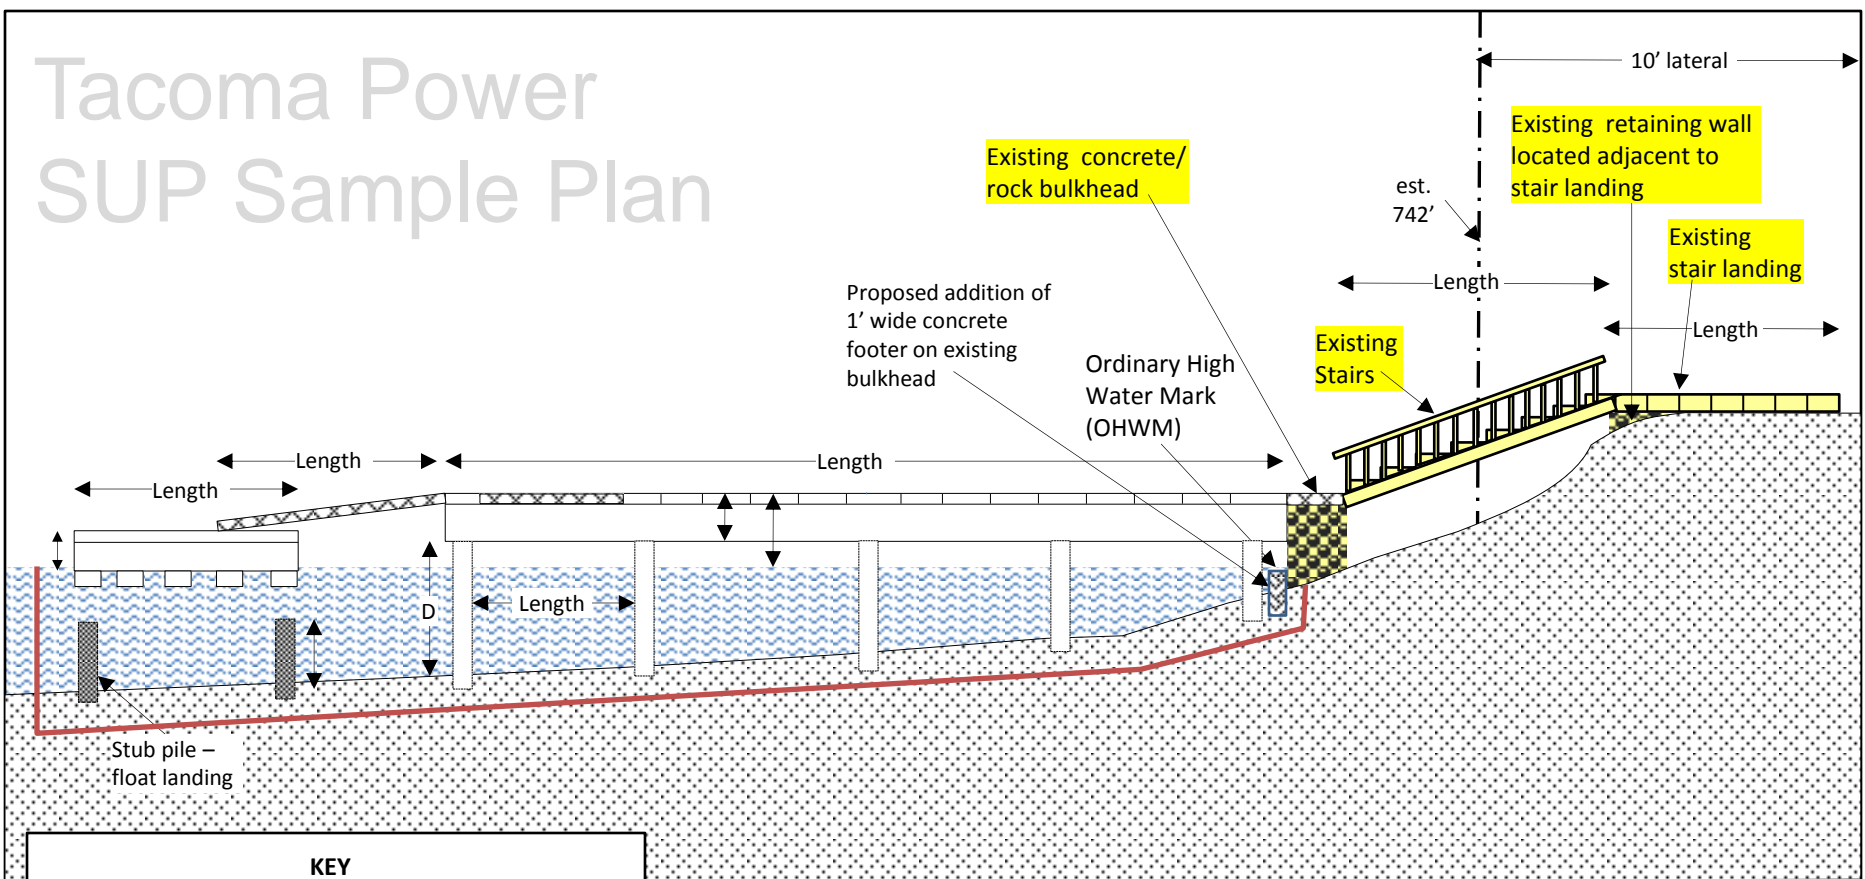

KEY	
Existing structures	6" steel stub piling/dock rest
Grated decking	6" steel piling
Composite decking	Limit of ground disturbance
Rock	Concrete

Lessee Name: \_\_\_\_\_  
 Address: \_\_\_\_\_  
 County: \_\_\_\_\_  
 Parcel #: \_\_\_\_\_  
 Division#/Lot#: \_\_\_\_\_  
 Reservoir: \_\_\_\_\_

**Proposed New Pier, Ramp, Float and  
Bulkhead Maintenance - Cross Section  
View**  
 Plan Date: \_\_\_\_\_  
 Scale: xx in = 1 ft